


WHITE LAKE GOLF CLUB

PROPOSED WASTE BUNKER AREAS



WHITE LAKE GOLF CLUB
 "ESTABLISHED 1916"
 6777 S. SHORE ROAD
 WHITE HALL, MI 49461

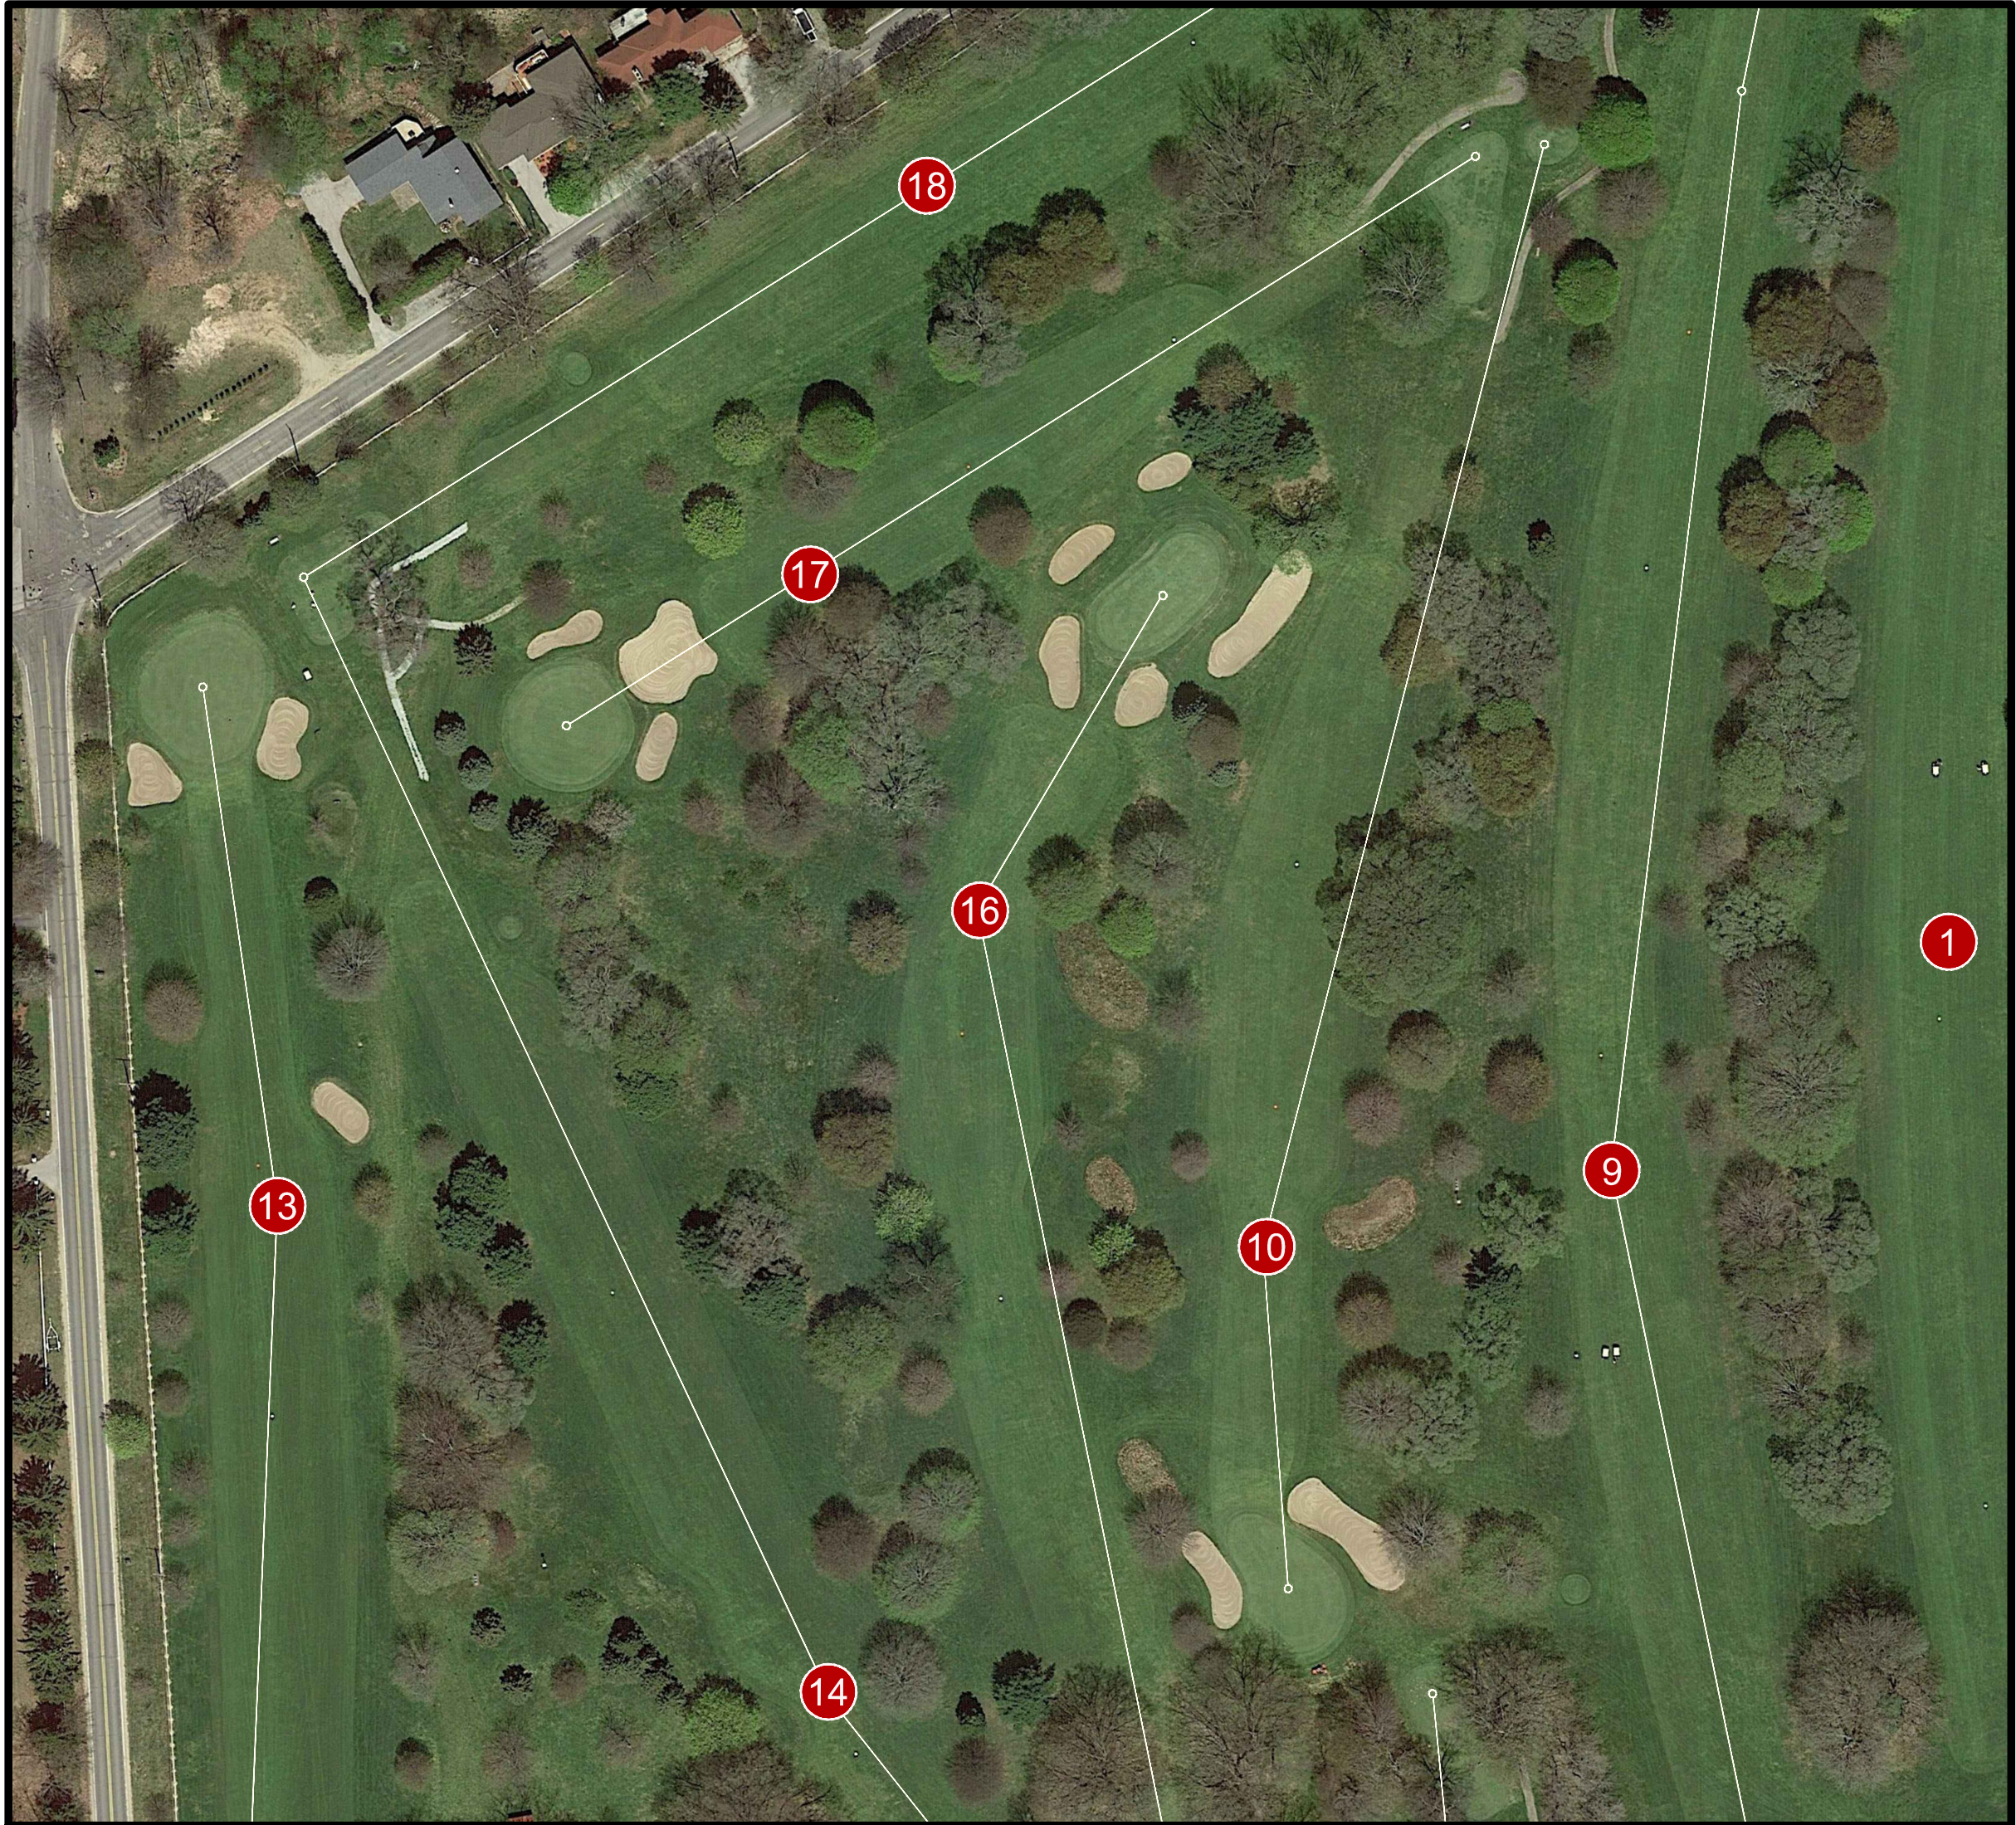

EXISTING



PROPOSED

• 50 • 100 • 150

SCORECARD

HOLE 10	HOLE 16	HOLE 17
I 314 - II 296 - III 270 - IV 245	I 293 - II 280 - III 260 - IV 230	I 230 - II 185 - III 150 - IV 120

SCALE: 1" = 100'

JANUARY 27, 2021

Raymond Hearn
 Golf Course Designs, Inc.
 119 West 37th Street
 Holland, Michigan 49423 USA
 (O) 616-399-7686 www.rhgd.com
 (M) 616-403-6181 ray@rhgd.com