


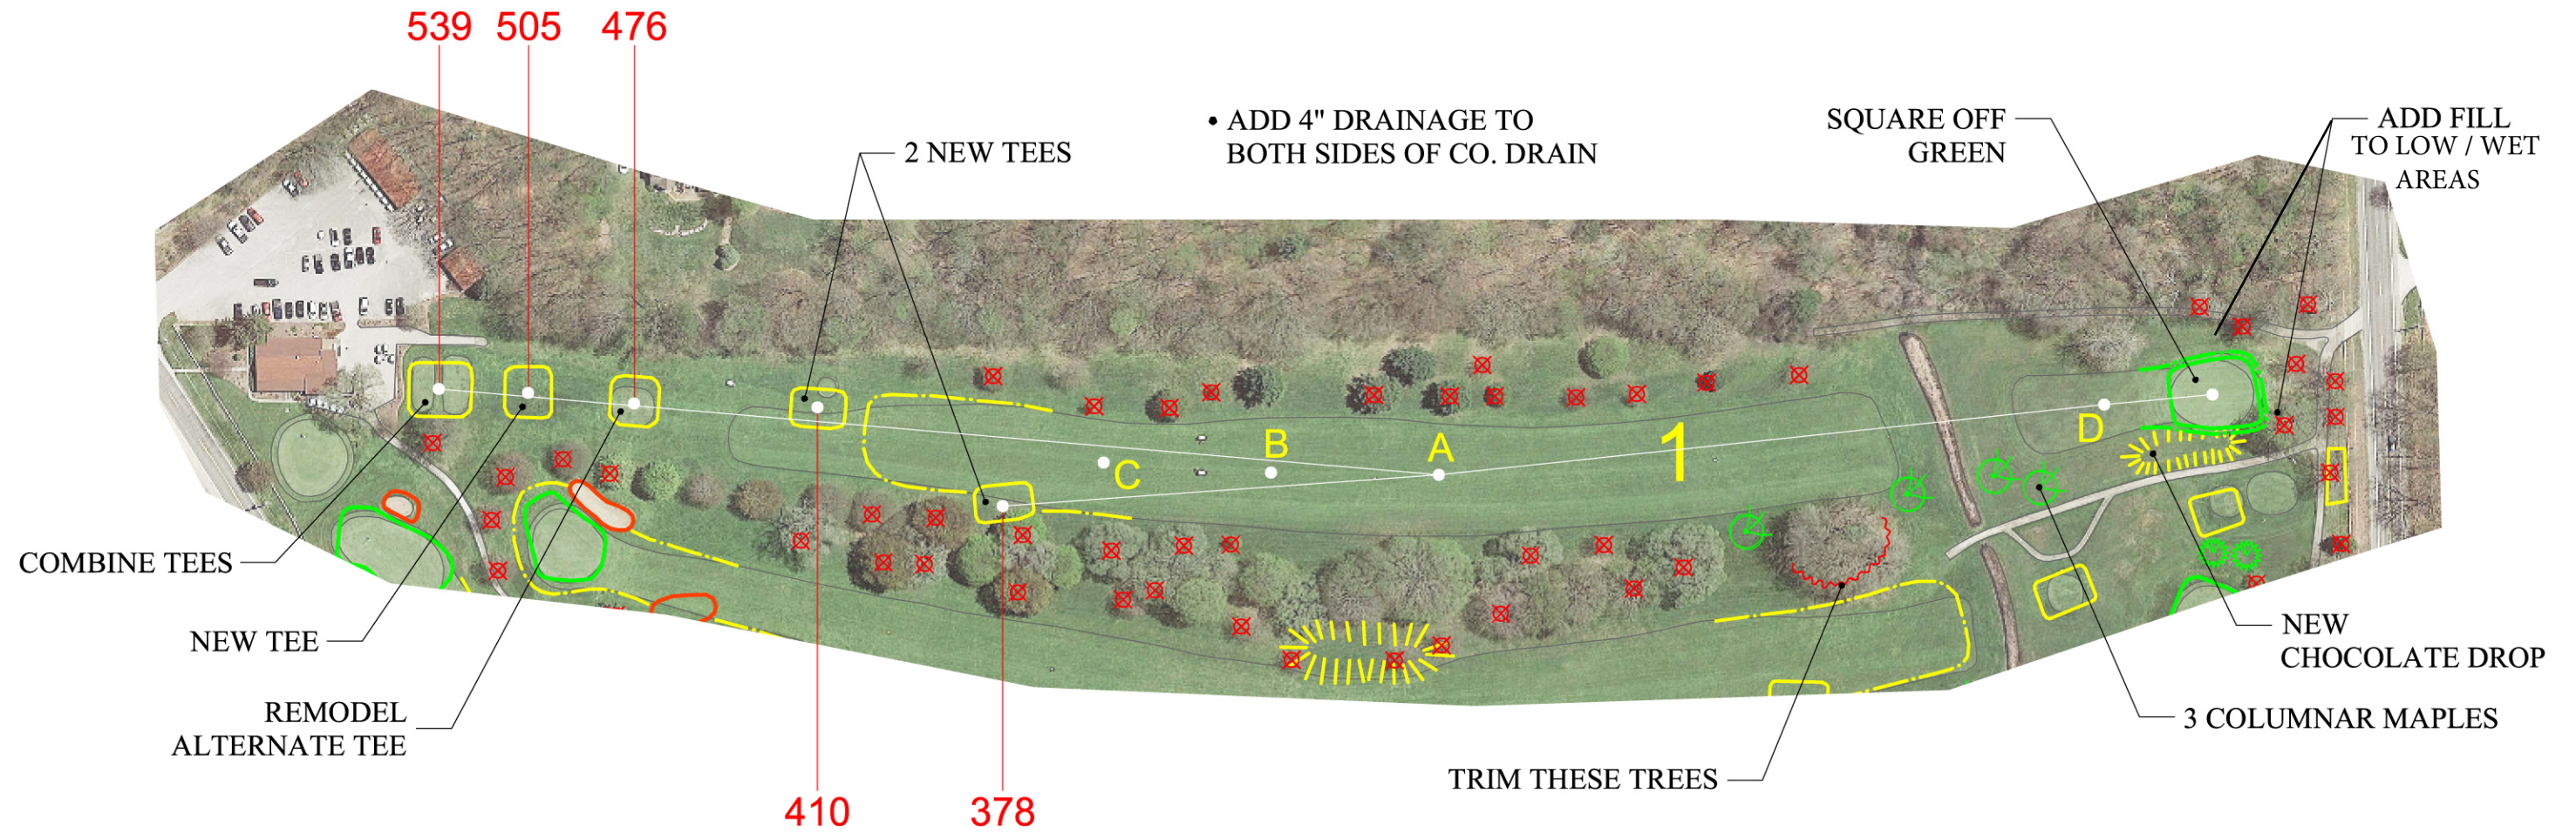

White Lake Golf Club
 "Established 1916"
 6777 S. Shore St.
 Whitehall, MI 49461

Final Master Plan Hole #1

Raymond Hearn
 Golf Course Designs, Inc.
 119 West 37th Street
 Holland, Michigan 49423 USA
 (O) 616-399-7686 www.rhgd.com
 (M) 616-403-6181 ray@rhgd.com



SCORECARD

	I	II	III	IV	PAR
EXISTING:	539	529	476	419	5
PROPOSED:	539	505	410	378	5

SHOT MATRIX

	I	II	III	IV	D
A:	300	266	171	139	200
B:	250	216	121	89	250
C:	200	166	71	39	300

KEY

- Restored Green
- New or Remodeled Bunker
- Proposed Grass Hollow
- New Fairway Edge
- Trees to be removed
- Clearing
- New Cart Path (flared out end)



SCALE: 1" = 150'



March 15, 2021