




White Lake Golf Club
 "Established 1916"
 6777 S. Shore St.
 Whitehall, MI 49461

Final Master Plan Hole #13

Raymond Hearn
 Golf Course Designs, Inc.
 119 West 37th Street
 Holland, Michigan 49423 USA
 (O) 616-399-7686 www.rhgd.com
 (M) 616-403-6181 ray@rhgd.com

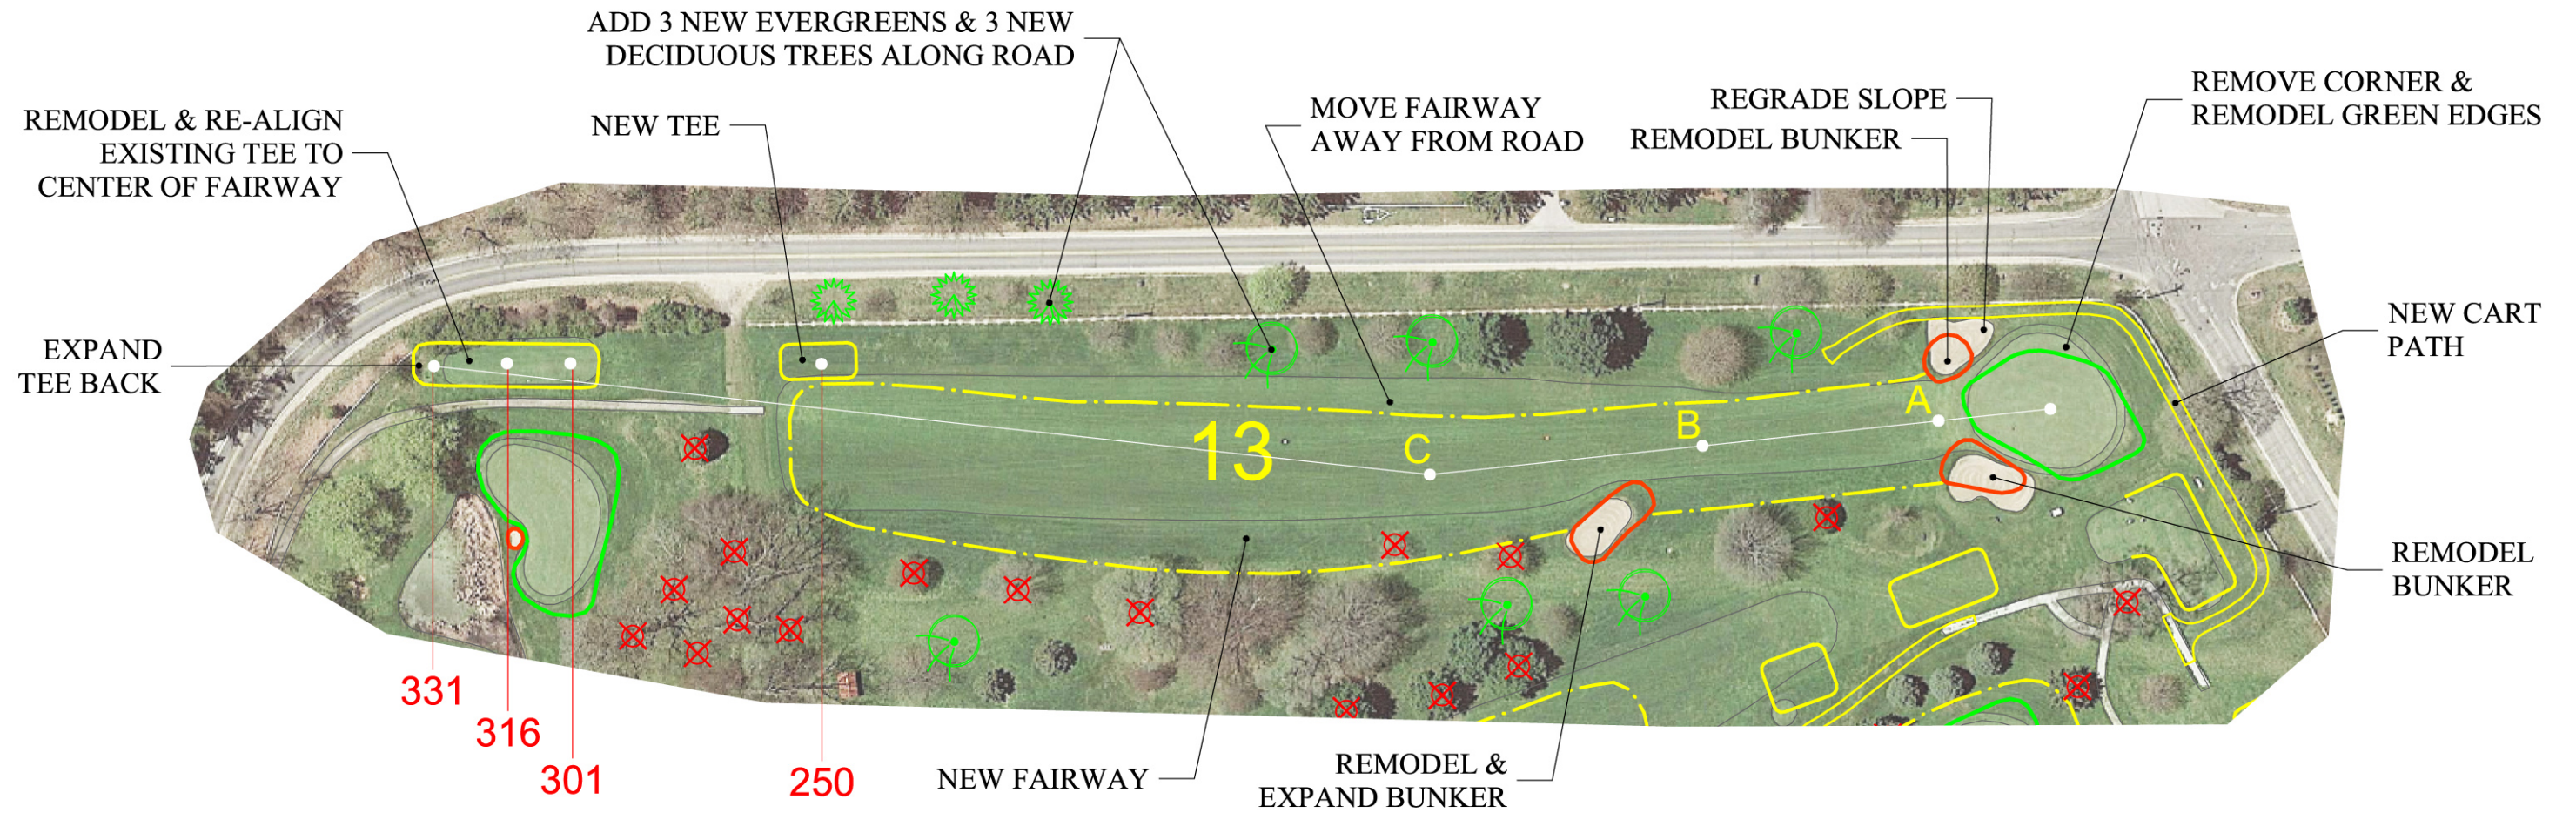

SCORECARD

	I	II	III	IV	PAR
EXISTING:	318	308	300	292	4
PROPOSED:	331	316	301	250	4

SHOT MATRIX

	I	II	III	IV
A:	300	285	270	219
B:	250	235	220	169
C:	200	185	170	119

KEY

- Restored Green
- New or Remodeled Bunker
- Proposed Grass Hollow
- New Fairway Edge
- Trees to be removed
- Clearing
- New Cart Path (flared out end)



SCALE: 1" = 100'



March 15, 2021