




White Lake Golf Club
 "Established 1916"
 6777 S. Shore St.
 Whitehall, MI 49461

Final Master Plan Hole #15

Raymond Hearn
 Golf Course Designs, Inc.
 119 West 37th Street
 Holland, Michigan 49423 USA
 (O) 616-399-7686 www.rhgd.com
 (M) 616-403-6181 ray@rhgd.com

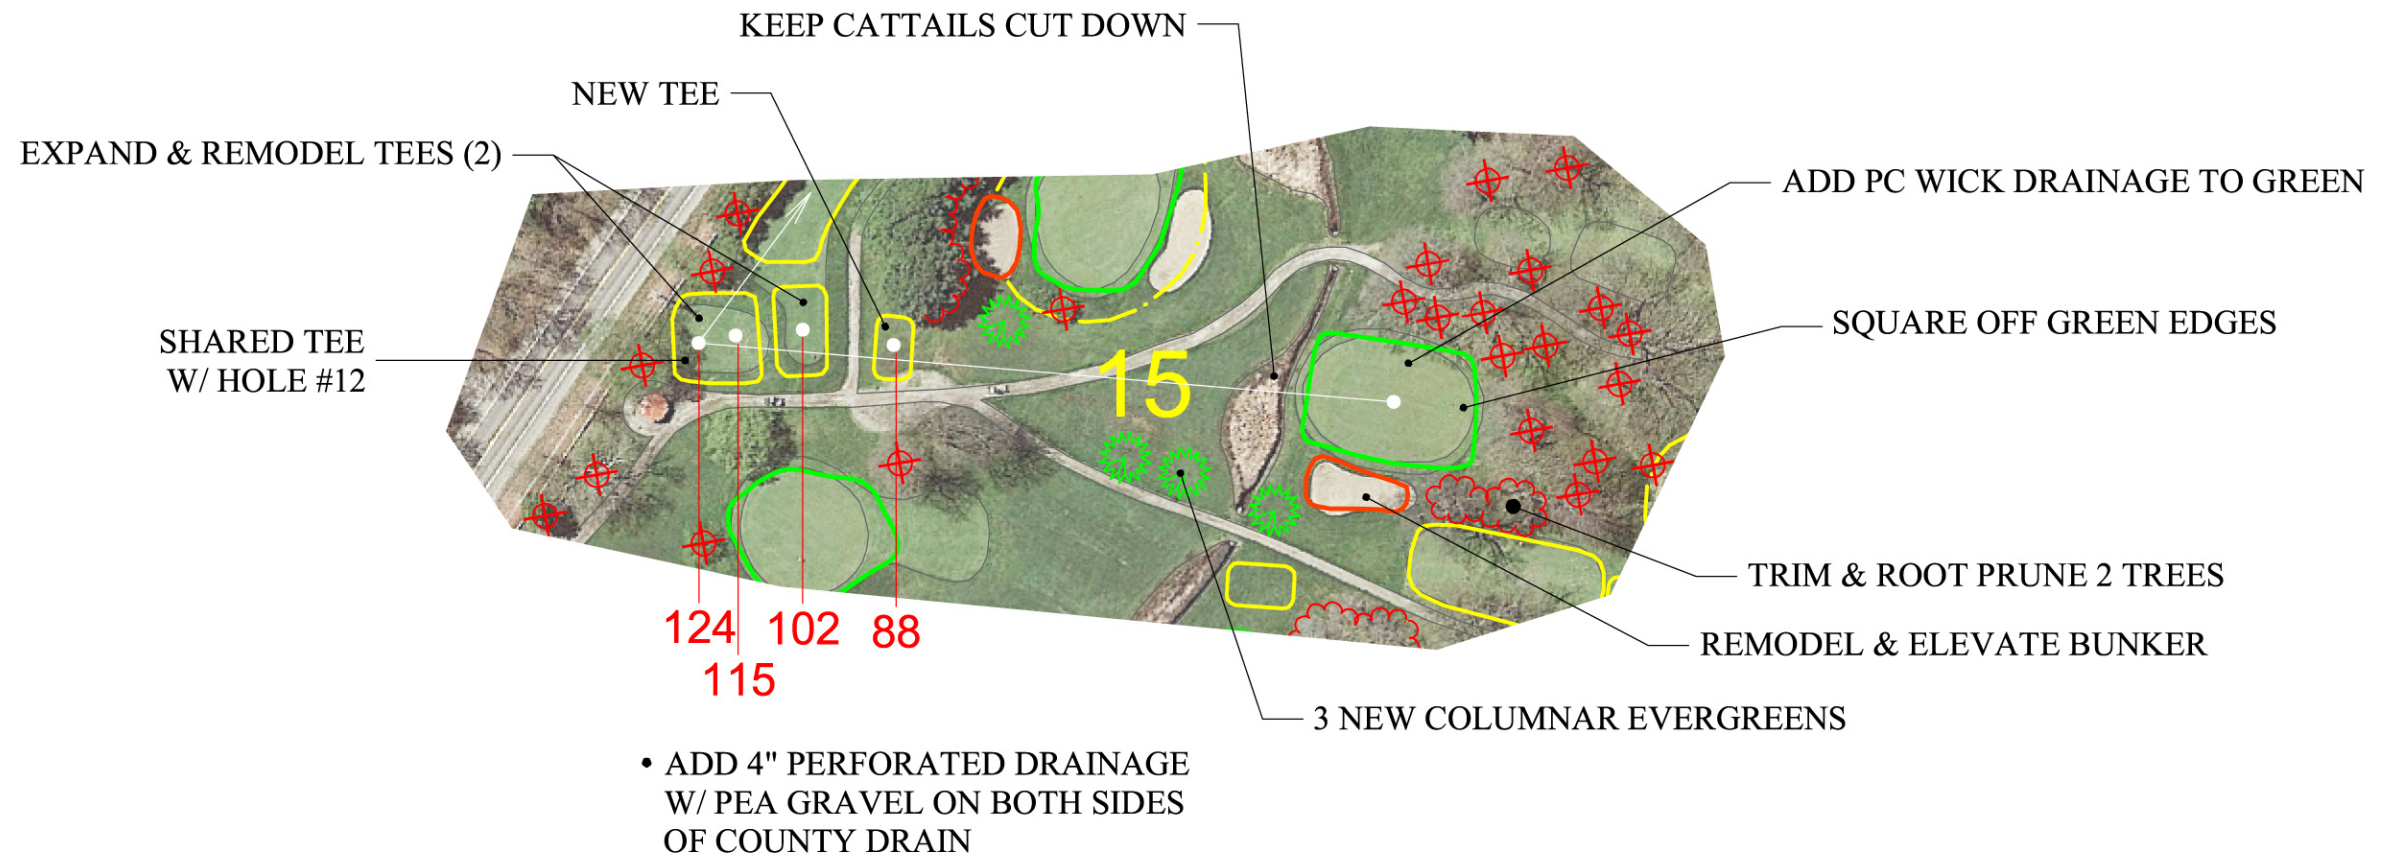

SCORECARD

	I	II	III	IV	PAR
EXISTING:	124	115	102	102	3
PROPOSED:	124	115	102	88	3

February 21, 2021

KEY

- Restored Green
- New or Remodeled Bunker
- Proposed Grass Hollow
- New Fairway Edge
- Trees to be removed
- Clearing
- New Cart Path (flared out end)

SCALE: 1" = 100'