


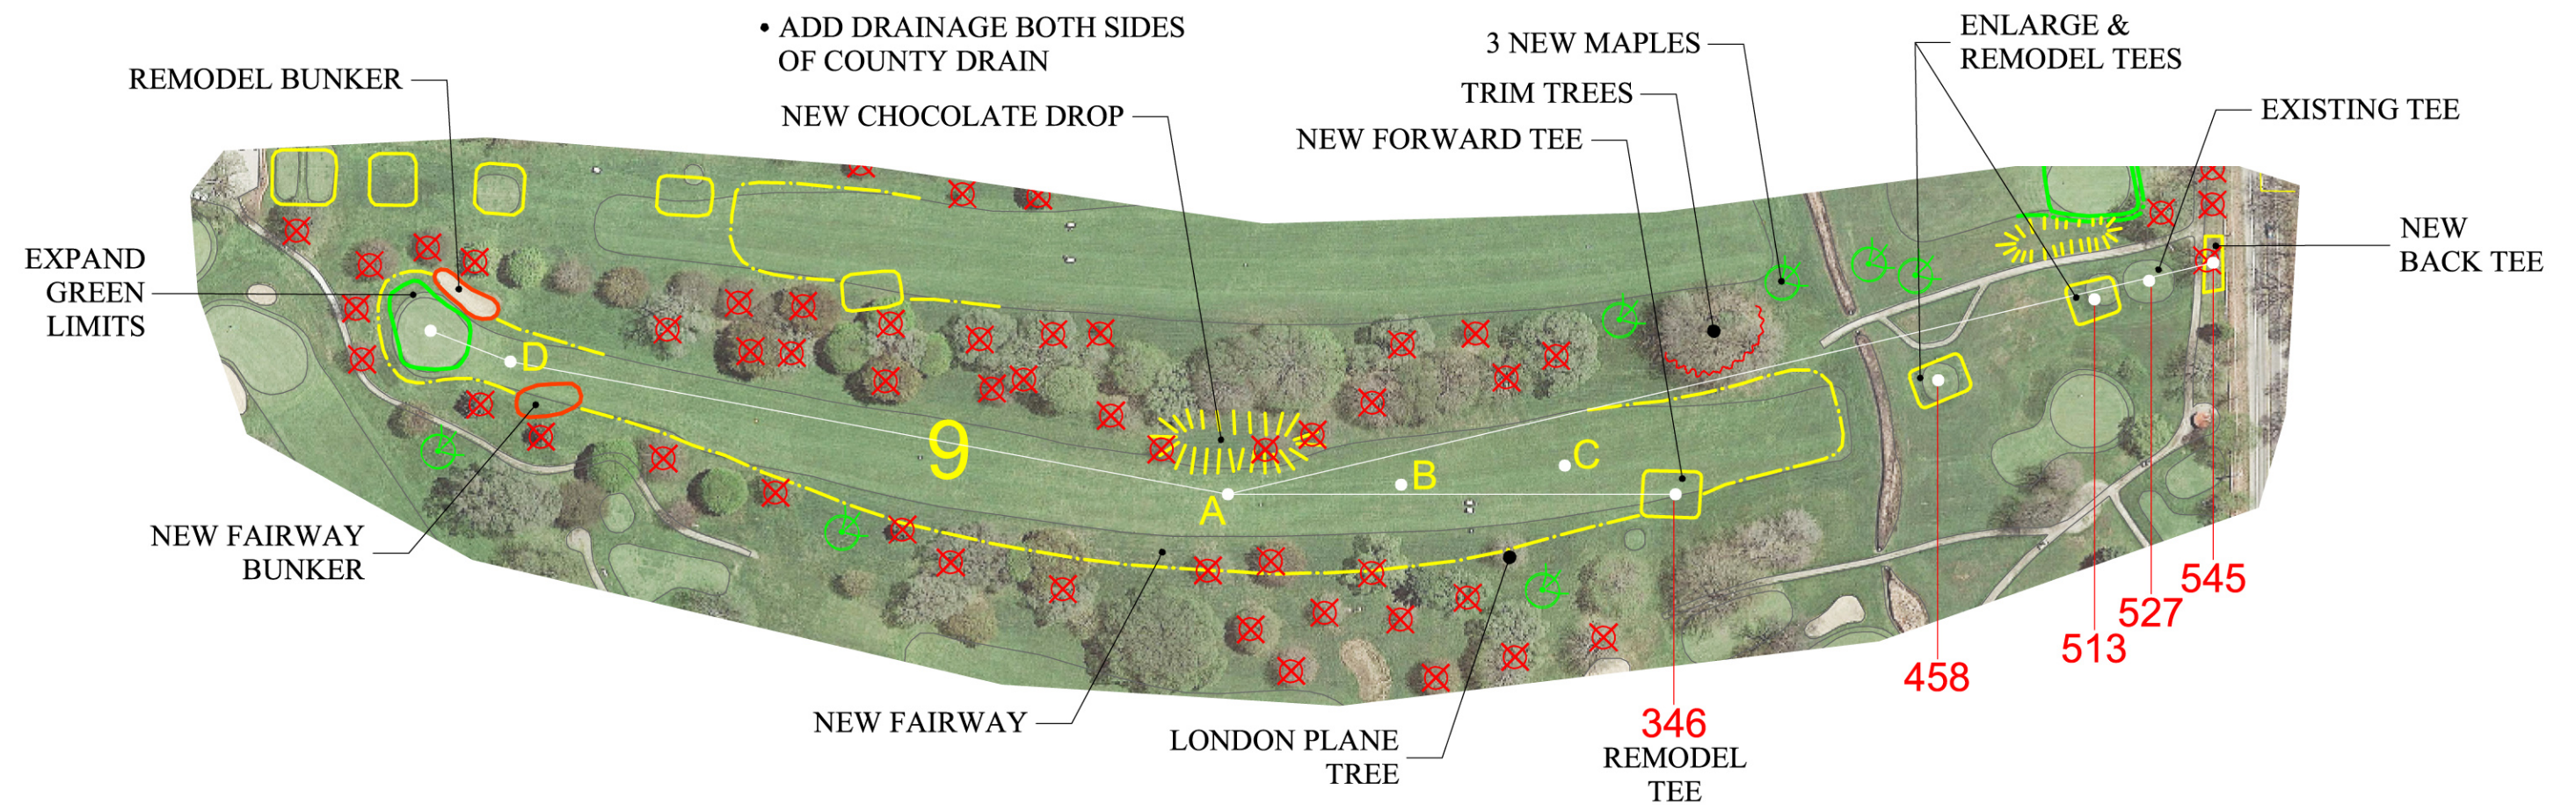

White Lake Golf Club  
 "Established 1916"  
 6777 S. Shore St.  
 Whitehall, MI 49461

# Final Master Plan Hole #9

**Raymond Hearn**  
 Golf Course Designs, Inc.  
 119 West 37th Street  
 Holland, Michigan 49423 USA  
 (O) 616-399-7686 www.rhgd.com  
 (M) 616-403-6181 ray@rhgd.com



### SCORECARD

	I	II	III	IV	PAR
EXISTING:	527	- 513	- 458	- 365	5
PROPOSED:	545	- 527	- 458	- 346	5

### SHOT MATRIX

	I	II	III	IV	D
A:	300	- 282	- 213	- 101	220
B:	250	- 232	- 163	- 51	270
C:	200	- 182	- 113	- 1	320

### KEY

- Restored Green
- New or Remodeled Bunker
- Proposed Grass Hollow
- New Fairway Edge
- Trees to be removed
- Clearing
- New Cart Path (flared out end)



SCALE: 1" = 150'



February 14, 2021