


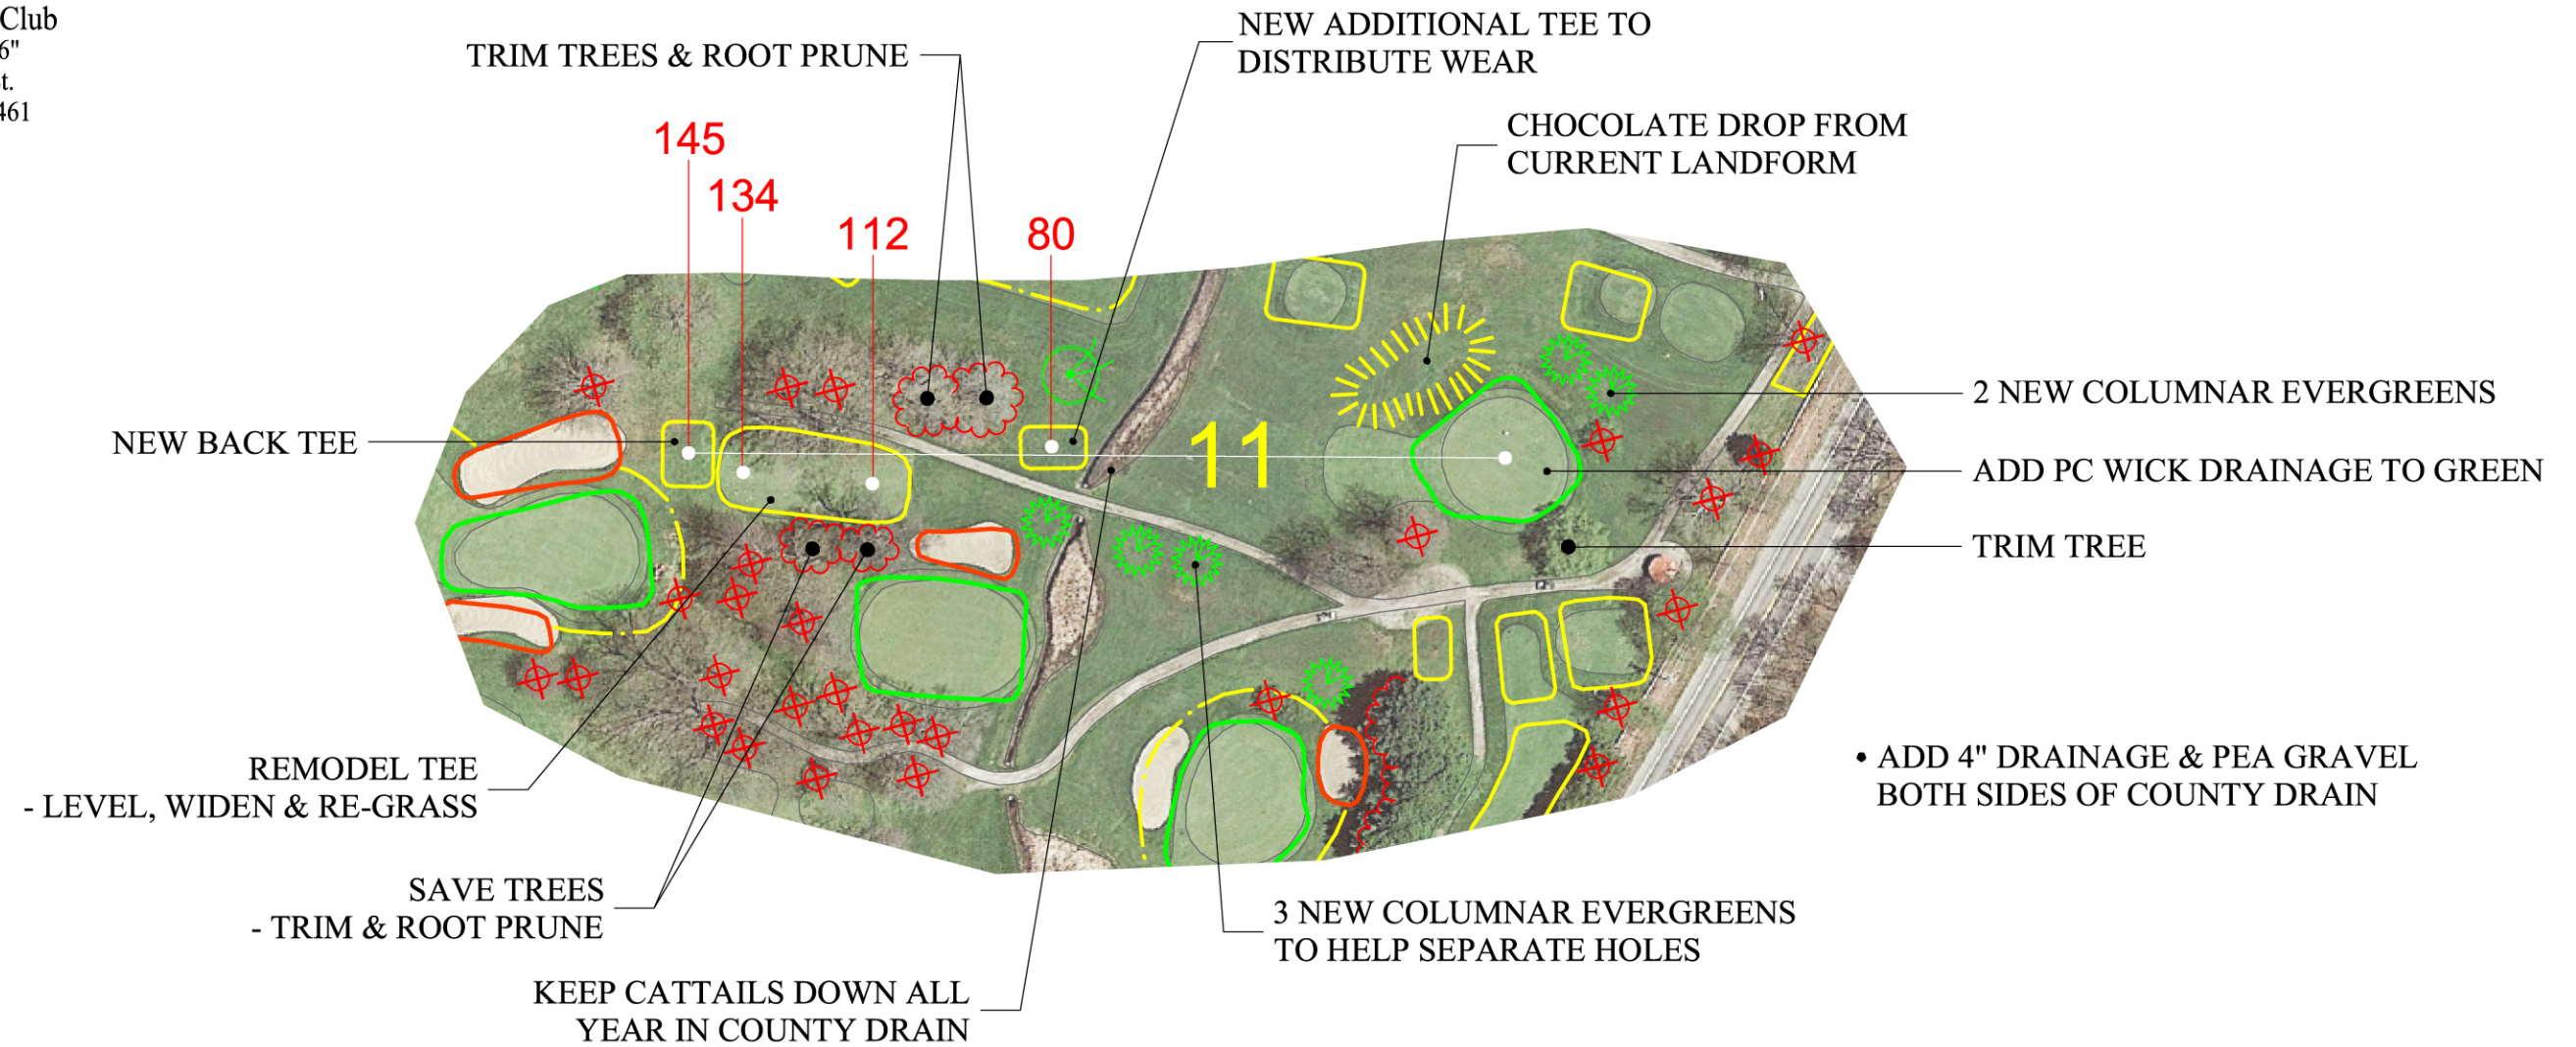

White Lake Golf Club
 "Established 1916"
 6777 S. Shore St.
 Whitehall, MI 49461

Final Master Plan Hole #11

Raymond Hearn
 Golf Course Designs, Inc.
 119 West 37th Street
 Holland, Michigan 49423 USA
 (O) 616-399-7686 www.rhgd.com
 (M) 616-403-6181 ray@rhgd.com










SCORECARD

| | I | II | III | IV | PAR |
|-----------|-----|-------|-------|-------|-----|
| EXISTING: | 137 | - 130 | - 114 | - 110 | 3 |
| PROPOSED: | 145 | - 134 | - 112 | - 80 | 3 |

March 15, 2021

KEY

-  Restored Green
-  New or Remodeled Bunker
-  Proposed Grass Hollow
-  New Fairway Edge
-  Trees to be removed
-  Clearing
-  New Cart Path (flared out end)

