


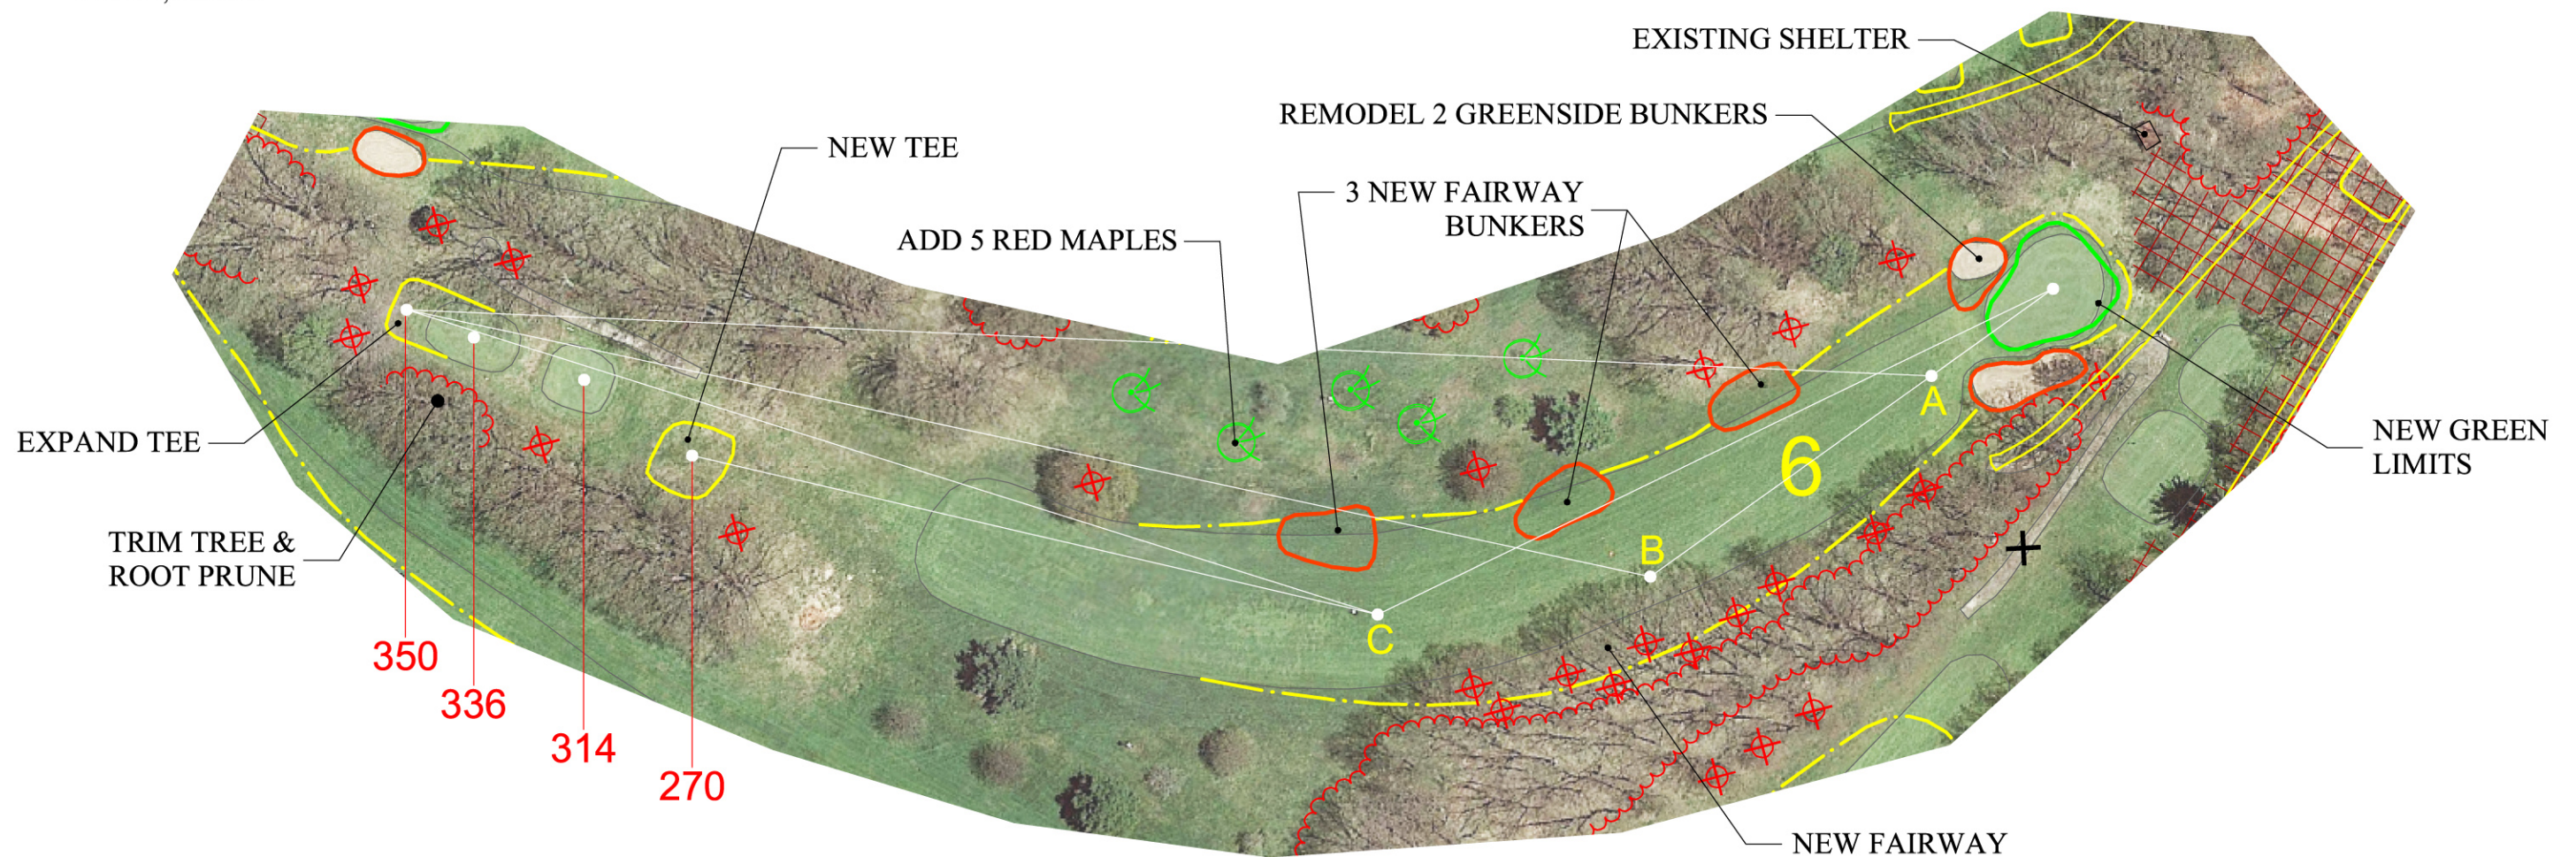

White Lake Golf Club  
 "Established 1916"  
 6777 S. Shore St.  
 Whitehall, MI 49461

# Final Master Plan Hole #6

**Raymond Hearn**  
 Golf Course Designs, Inc.  
 119 West 37th Street  
 Holland, Michigan 49423 USA  
 (O) 616-399-7686 www.rhgd.com  
 (M) 616-403-6181 ray@rhgd.com



### SCORECARD

	I	II	III	IV	PAR
EXISTING:	344	- 332	- 317	- 310	4
PROPOSED:	350	- 336	- 314	- 270	4

### SHOT MATRIX

	I	II	III	IV
A:	300	- 286	- 164	- 220
B:	250	- 236	- 214	- 170
C:	200	- 186	- 164	- 120

### KEY

- Restored Green
- New or Remodeled Bunker
- Proposed Grass Hollow
- New Fairway Edge
- Trees to be removed
- Clearing
- New Cart Path (flared out end)

February 14, 2021

